




CSC BUILDING EXPO
FEBRUARY 24TH, 2021
MTCC - LEVEL 800 EXHIBIT HALL G

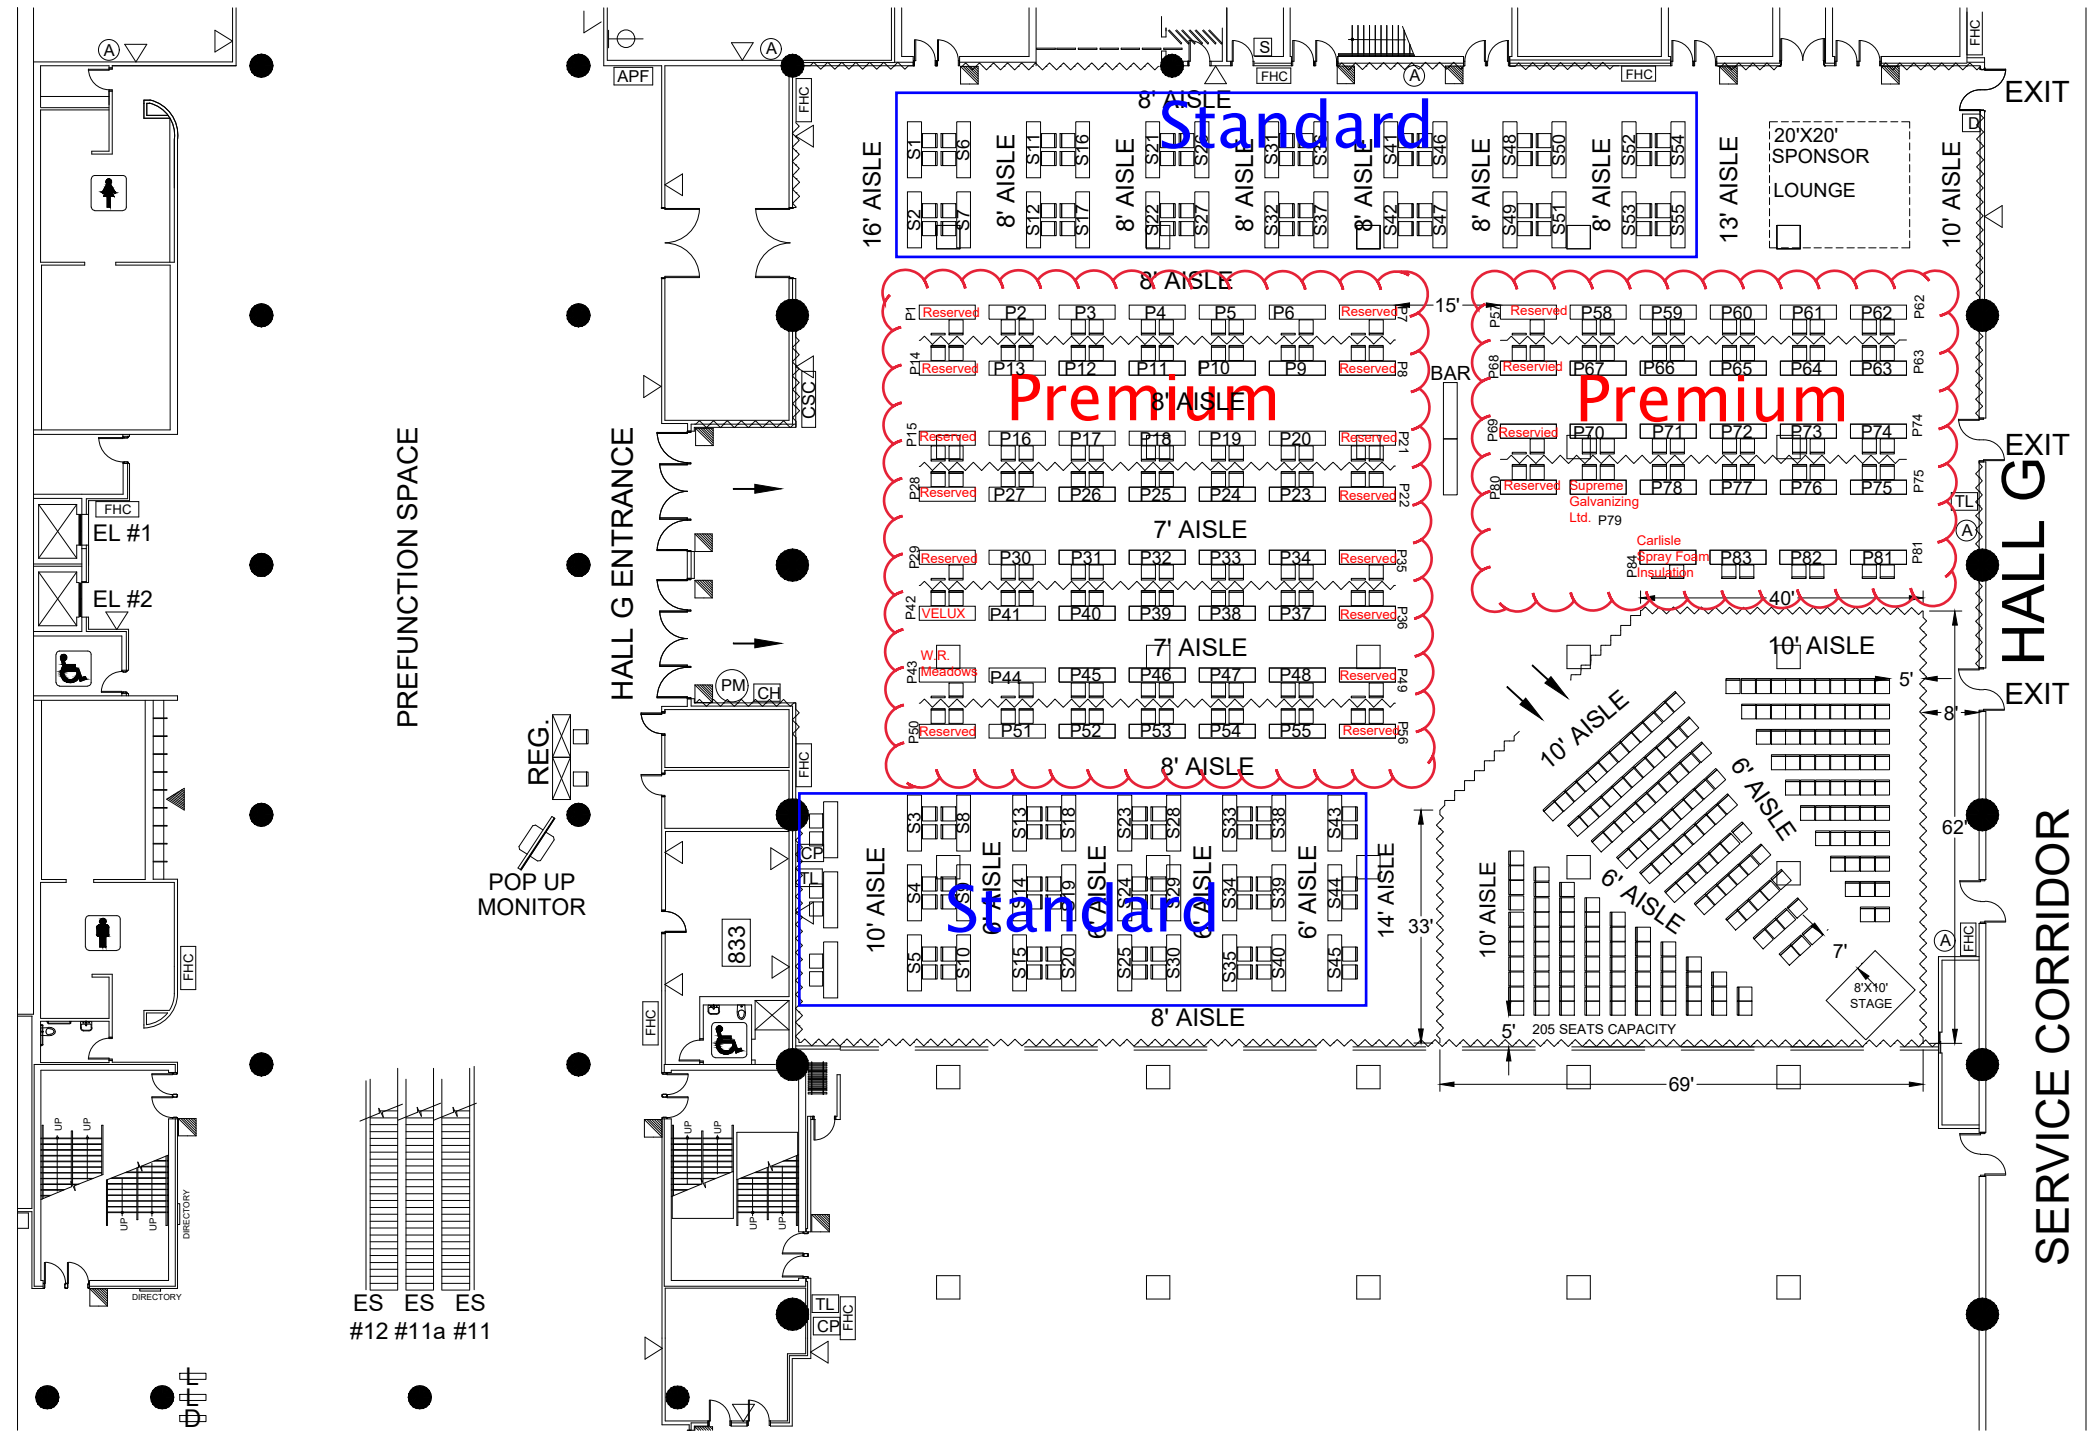

FLOOR PLAN



SHOW:
CSC BUILDING EXPO
SHOW DATE:
FEBRUARY 24TH, 2021
SHOW FLOOR: 800 LEVEL - HALL G.
84 PREMIUM BOOTHS W / 8'x2' TABLES, 55 STANDARD
BOOTHS W / 8'x2' TABLE TOPS WITH 2 CHAIRS EACH =
139 EXHIBITS TOTAL.

SCALE
0 5 10 20 30 40 50 60 70 80 90 100 ft
NOTE: FLOOR PLAN MUST BE APPROVED BY FIRE MARSHAL AND/OR FACILITY/VENUE PRIOR TO EVENT DATE.
© COPYRIGHT 2018 THIS PLAN/DESIGN REMAINS THE EXCLUSIVE PROPERTY OF ROBINSON
SHOW SERVICES INC., AND SHOULD NOT BE REPRODUCED WITHOUT WRITTEN PERMISSION
AND/OR CONSENT.

DRAWING NO.: 1
DRAWN BY: S.SHOGA